


NOTE:
1. SEE DWG. NO. 10-XXX-01 AND 30-XXX-01 FOR CONNECTION SCHEDULES OF OPENINGS.

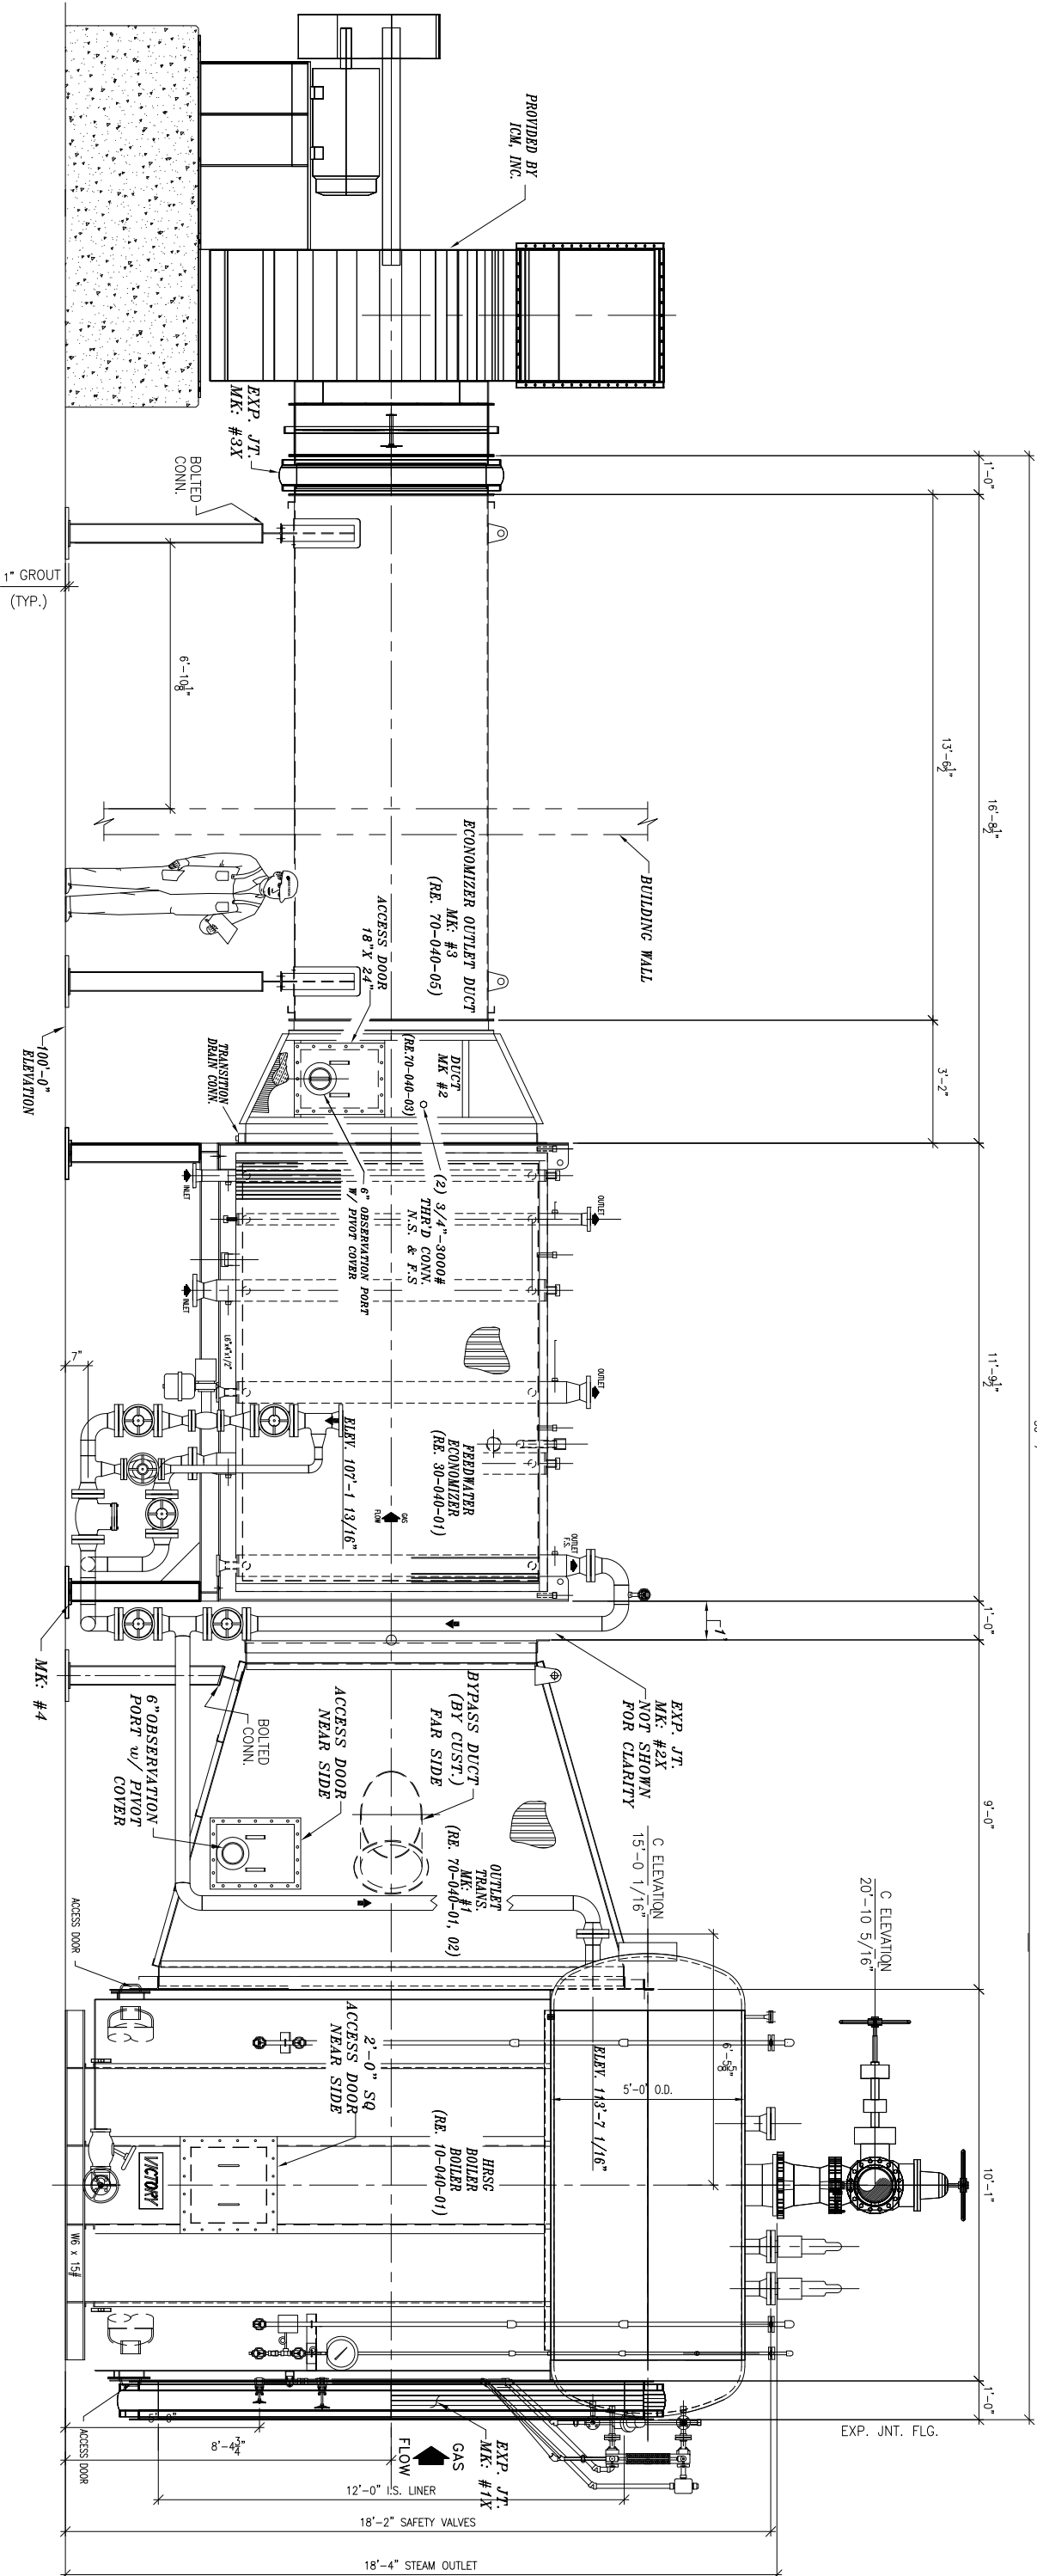

SIDE ELEVATION

THIS DESIGN OR DRAWING IS NOT SOLD AND IS SUBJECT TO RECALL. REPRODUCTION OR COPYING RIGHTS ARE RESERVED SOLELY TO VICTORY ENERGY OPERATIONS, LLC. THE DRAWING HAS BEEN DELIVERED AND RECEIVED ON THE EXPRESSED CONDITIONS THAT IT IS VOLUNTEED IN ANY MANNER AGAINST THE INTERESTS AND BENEFITS OF VICTORY ENERGY OPERATIONS, LLC, AND VICTORY ENERGY OPERATIONS, LLC, IMMEDIATELY UPON DEMAND, AND THAT ALL INFORMATION DISCLOSED IN THIS DRAWING TO THE HOLDER SHALL BE HELD IN CONFIDENCE.

6					
5					
4					
3					
2					
1	B.S.	04.07	C.LOC	04.07	CHANGE DRAWING NUMBER
rev	by	date	chk'd	date	description

VICTORY ENERGY					
10701 E. 128th St. North, Collierville, OR 74021					
PH: 918-274-0023 FAX: 918-274-0059					
cust./proj. #: STD 40 HRSG SYSTEM (R.H.)					
title: HRSG / EQUIPMENT SIDE ELEVATION					
by:	SR	chk'd	C.LOC	appr'd	J.M.
date:	11.16.06	date:	11.16.06	date:	04.07
scale:				1/2" = 1'	
dwg. no:				00-040-02	rev:
					1

PROJECT #:
PROJ. MGR:
DATE: