


BOILER CONNECTION SCHEDULE										ECONOMIZER CONNECTION SCHEDULE													
A	MANWAY	14 X 18	—	ELIP.	A	HRSG ECON INLET	4"	300#	RFWN	BOLT H.S. TO STRADDLE CIR. LINE													
B	STEAM OUTLET	12"	300#	RFWN	B	HRSG ECON OUTLET	4"	300#	RFWN	BOLT H.S. TO STRADDLE CIR. LINE													
C	STEAM WATER RETURN	6"	—	PIPE STUB	C	C.W. ECON INLET	4"	150#	RFWN	BOLT H.S. TO STRADDLE CIR. LINE													
D	DOWN COVER	6"	SGH, 80	PIPE STUB	D	C.W. ECON OUTLET	4"	150#	RFWN	BOLT H.S. TO STRADDLE CIR. LINE													
E	SAFETY VALVE	4"	300#	RFWN	E	F.W. P. H. INLET	2"	150#	RFWN	BOLT H.S. TO STRADDLE CIR. LINE (2 PLCS)													
F	FEED WATER DRUM CONN.	4"	300#	RFWN	F	F.W. P. H. OUTLET	2"	150#	RFWN	BOLT H.S. TO STRADDLE CIR. LINE (2 PLCS)													
G	CONT. BLOW DOWN	1"	300#	RFWN	G	TEMP. CONN.	3/4"	3000#	THRD	W/PLUG (4 PLCS)													
H	DRUM ONLY DRAIN	1"	3000#	CP.G.	H	SRV CONN.	2"	3000#	THRD	FULL CP.G. W/PLUG													
J	—	—	—	—	J	NOT REQUIRED	—	—	—														
K	VENT	1"	300#	RFWN	K	NOT REQUIRED	—	—	—														
L	PRESSURE GAUGE	1 1/2"	300#	RFWN	L	VENT	1 1/2"	3000#	THRD	FULL COUPLING W/PLUG													
M	DIFFERENTIAL PRESS.	1"	300#	RF SOCKET	M	QUENCH INLET	1"	3000#	SOCKET WELD	FULL COUPLING													
N	LEVEL GAUGE	1"	300#	RF SOCKET	N	GAS SIDE TEMP	1"	3000#	THRD	HALF COUPLING (W/ PLUG) (8 PLCS)													
P	LWCO	1"	300#	RF SOCKET	P	DRAIN CONN.	2"	3000#	THRD	W/CAP (2 PLCS)													
Q	INTER. BLOW DOWN	1 1/2"	300#	RF	Q	SIGHT GLASS PORT	4"	XS	THRD	W/CAP (1 PLCS)													

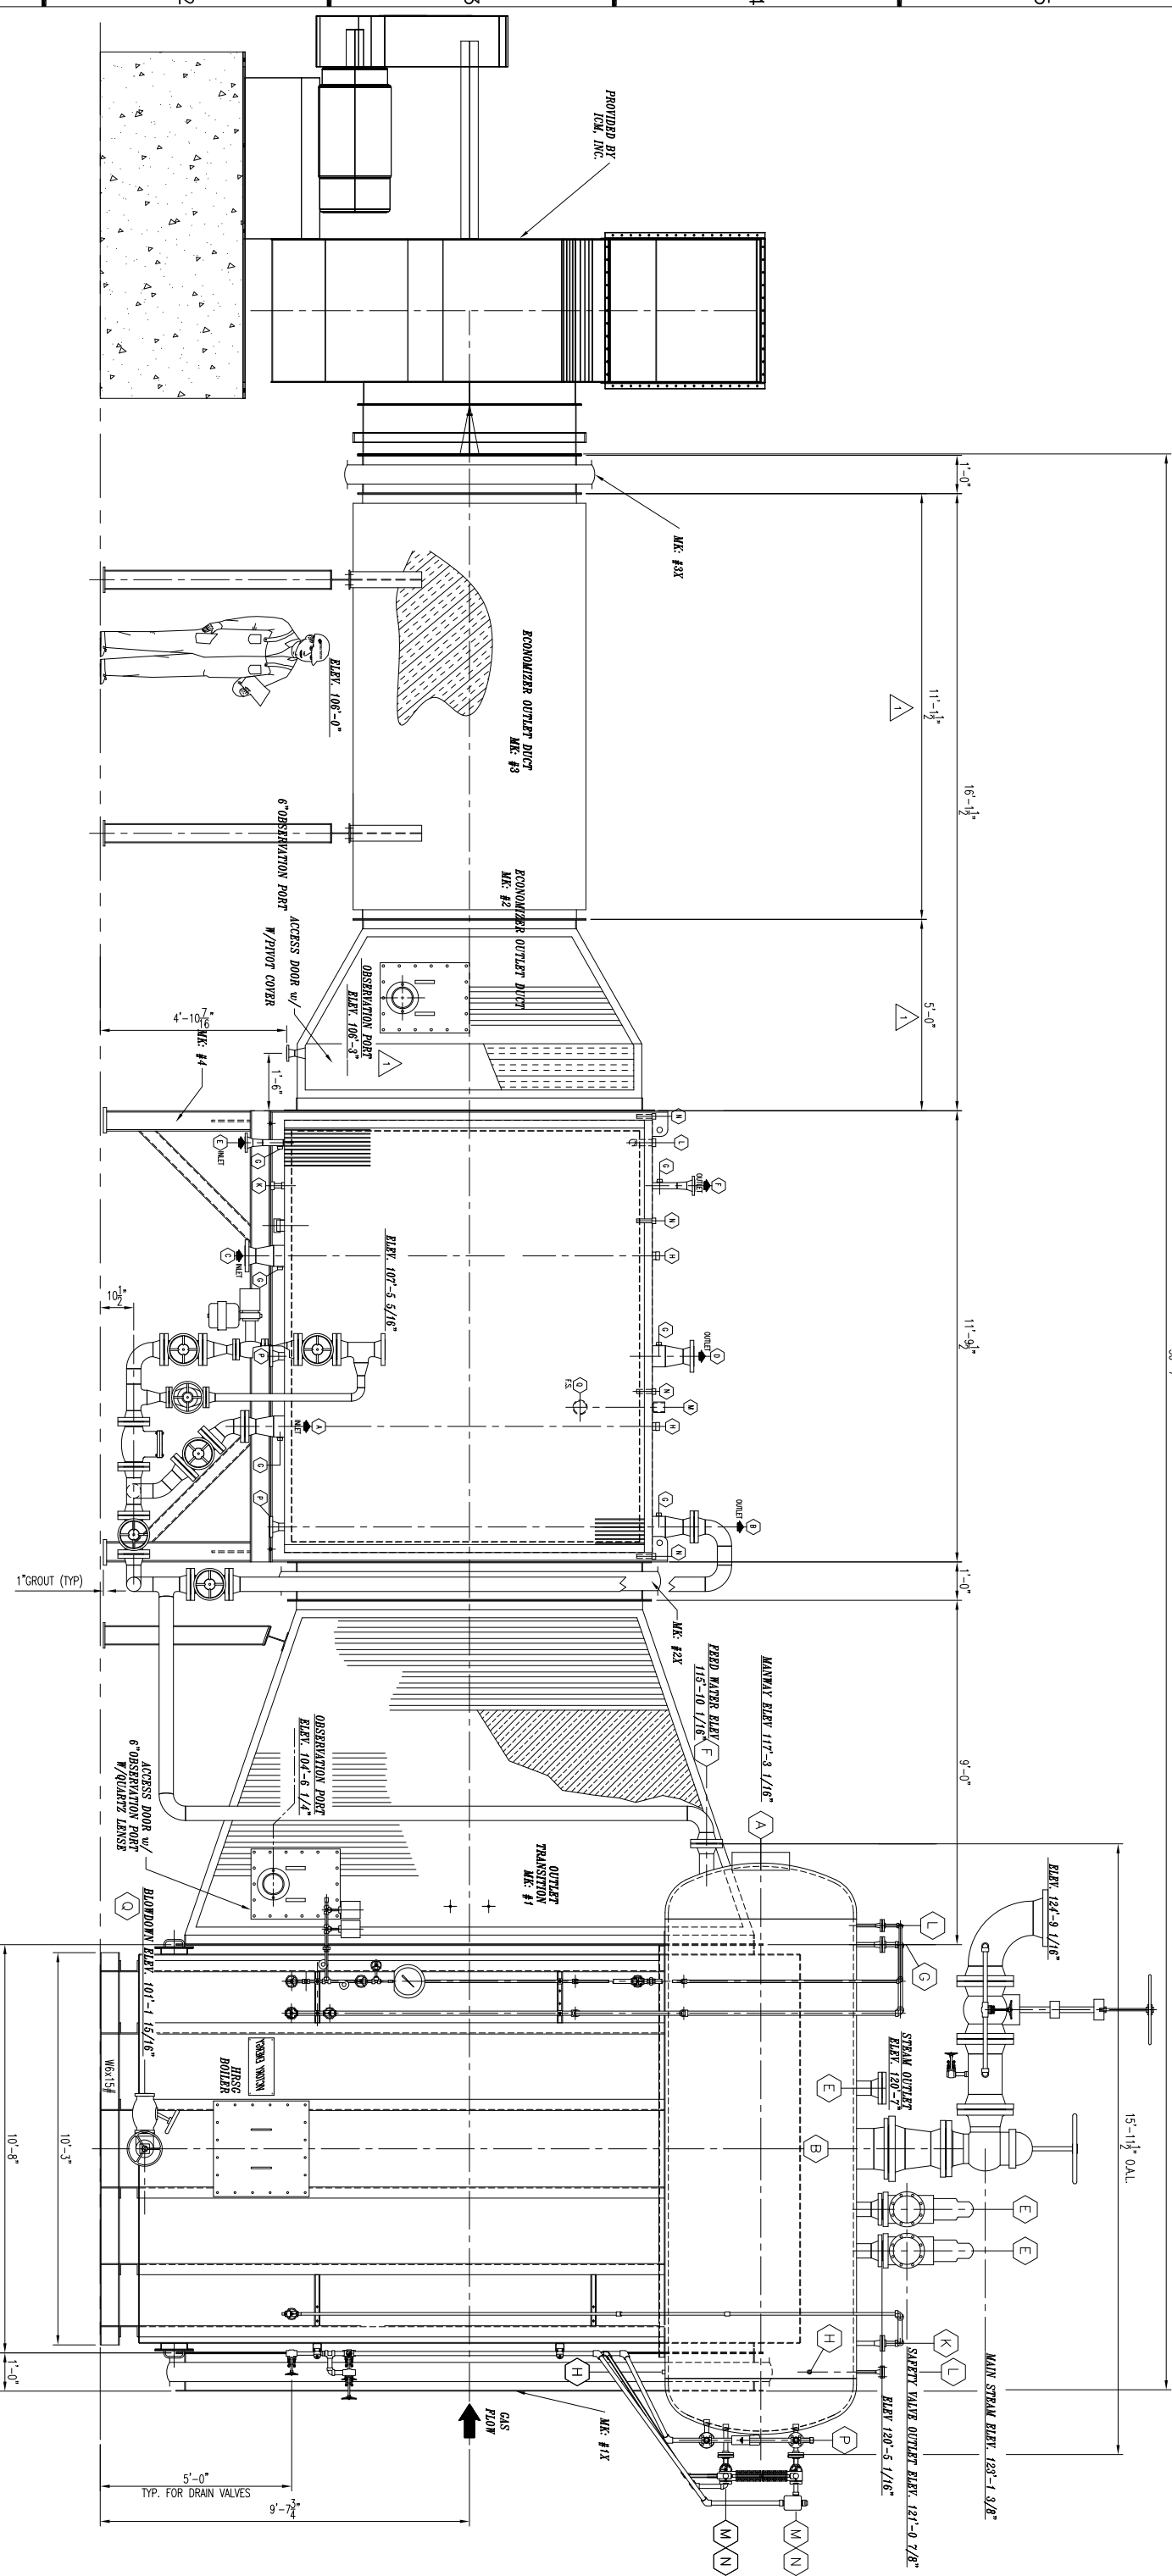

PROJECT #:
PROJ. MGR:
DATE:

THIS DESIGN OR DRAWING IS NOT SOLD AND IS SUBJECT TO RECALL.
REPRODUCTION OR COPYING RIGHTS ARE RESERVED SOLELY TO VICTORY
ENERGY OPERATIONS, LLC. THE DRAWING HAS BEEN DELIVERED AND
RECEIVED ON THE EXPRESSED CONDITIONS THAT IT IS NOT USED IN ANY
WAY AGAINST THE INTERESTS AND BENEFITS OF VICTORY ENERGY
OPERATIONS, LLC. NO PARTS, DRAWINGS, COPIES, IT
ITEMS, OR INFORMATION, INCLUDING THIS DRAWING, SHALL BE LOANED,
REPRODUCED, COPIED, OR IN ANY MANNER DISCLOSED BY THIS
DRAWING TO THE HOLDER SHALL BE HELD IN CONFIDENCE.

6					
5					
4					
3					
2	B.S.	04.10.07	C.LOC	04.10.07	CHANGE DRAWING NUMBER
1	C. LOC	03.07	D.J.	03.07	SHOOTER DUCT MK #2
rev.	by	date	chk'd	date	description

VICTORY ENERGY		10701 E. 126th St. North, Collinsville, OR 74021	
PH: 918-274-0023 FAX: 918-274-0059			
cust./proj. #: STD 50 HRSG SYSTEM (R.H.)			
title: GENERAL ARRANGEMENT (SIDE ELEVATION)			
by: SR	chk'd: C. LOC	appr'd: T.M.	scale:
date: 9/19/06	date: 03.08.07	date: 04.07	1/2" = 1'-0"
		dwg no:	00-050-01
		rev:	2